

MULTI-FAMILY RESIDENTIAL DRAWINGS

UNITS A, B, & C

Project Address:

Oklahoma City, OK

Client:

Prepared By:

Obsidian Ventures LLC
Logan Roundtree

Sheet Index:

A0.0 – Cover Sheet

A0.1 – Site Plan

A0.2 – 3D Site Plan

A1.0 – Unit A Floor Plan

A1.1 – Unit B Floor Plan

A1.2 – Unit C Floor Plan

A1.3 – Door & Window Schedule

A1.4 – Overall 3D of ADU

A1.5 – ADU Breakdown


Scope of Work:

Preparation of permit drawings for Units A, B, and C including floor plans and door and window schedule.


Drawings are based on field measurements and existing conditions. All dimensions to be field verified.

Contractor to verify all existing conditions prior to construction. Drawings are for permit and coordination purposes only.

A0.0	Cover Sheet	Scale: N/A	Date: April 15, 2026	Obsidian Ventures LLC 
Units A, B, & C	Drawn By: Logan Roundtree		Client:	

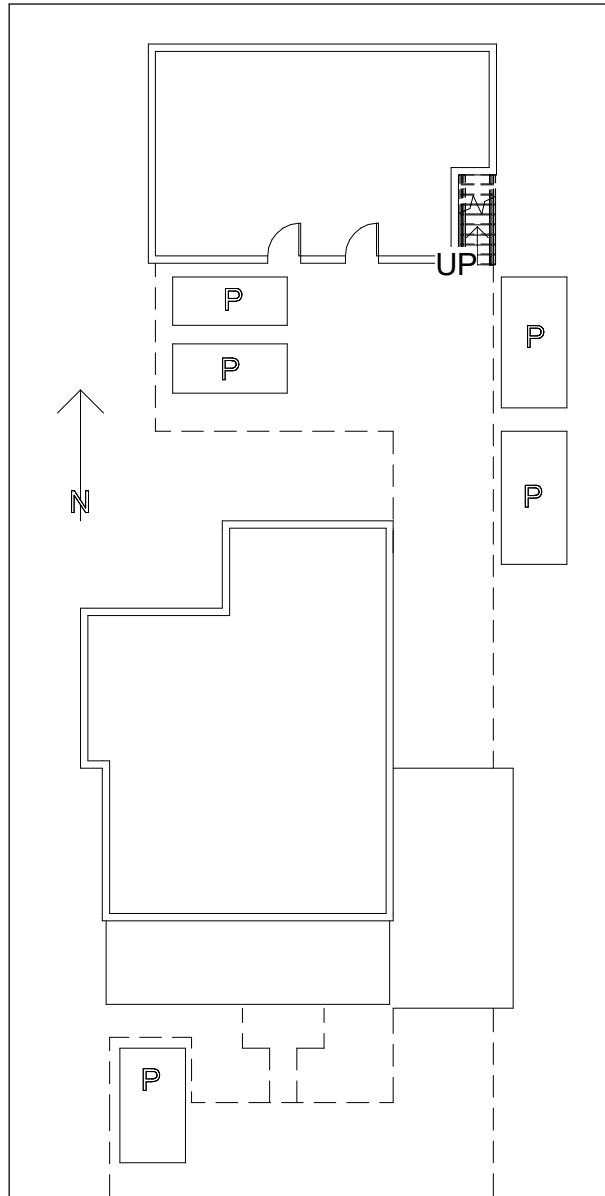


A0.1	Site Plan 2D	Scale: 1/16" = 1'-0"	Date: 4/22/26	Obsidian Ventures LLC 
	Drawn By: Logan Roundtree		Client:	

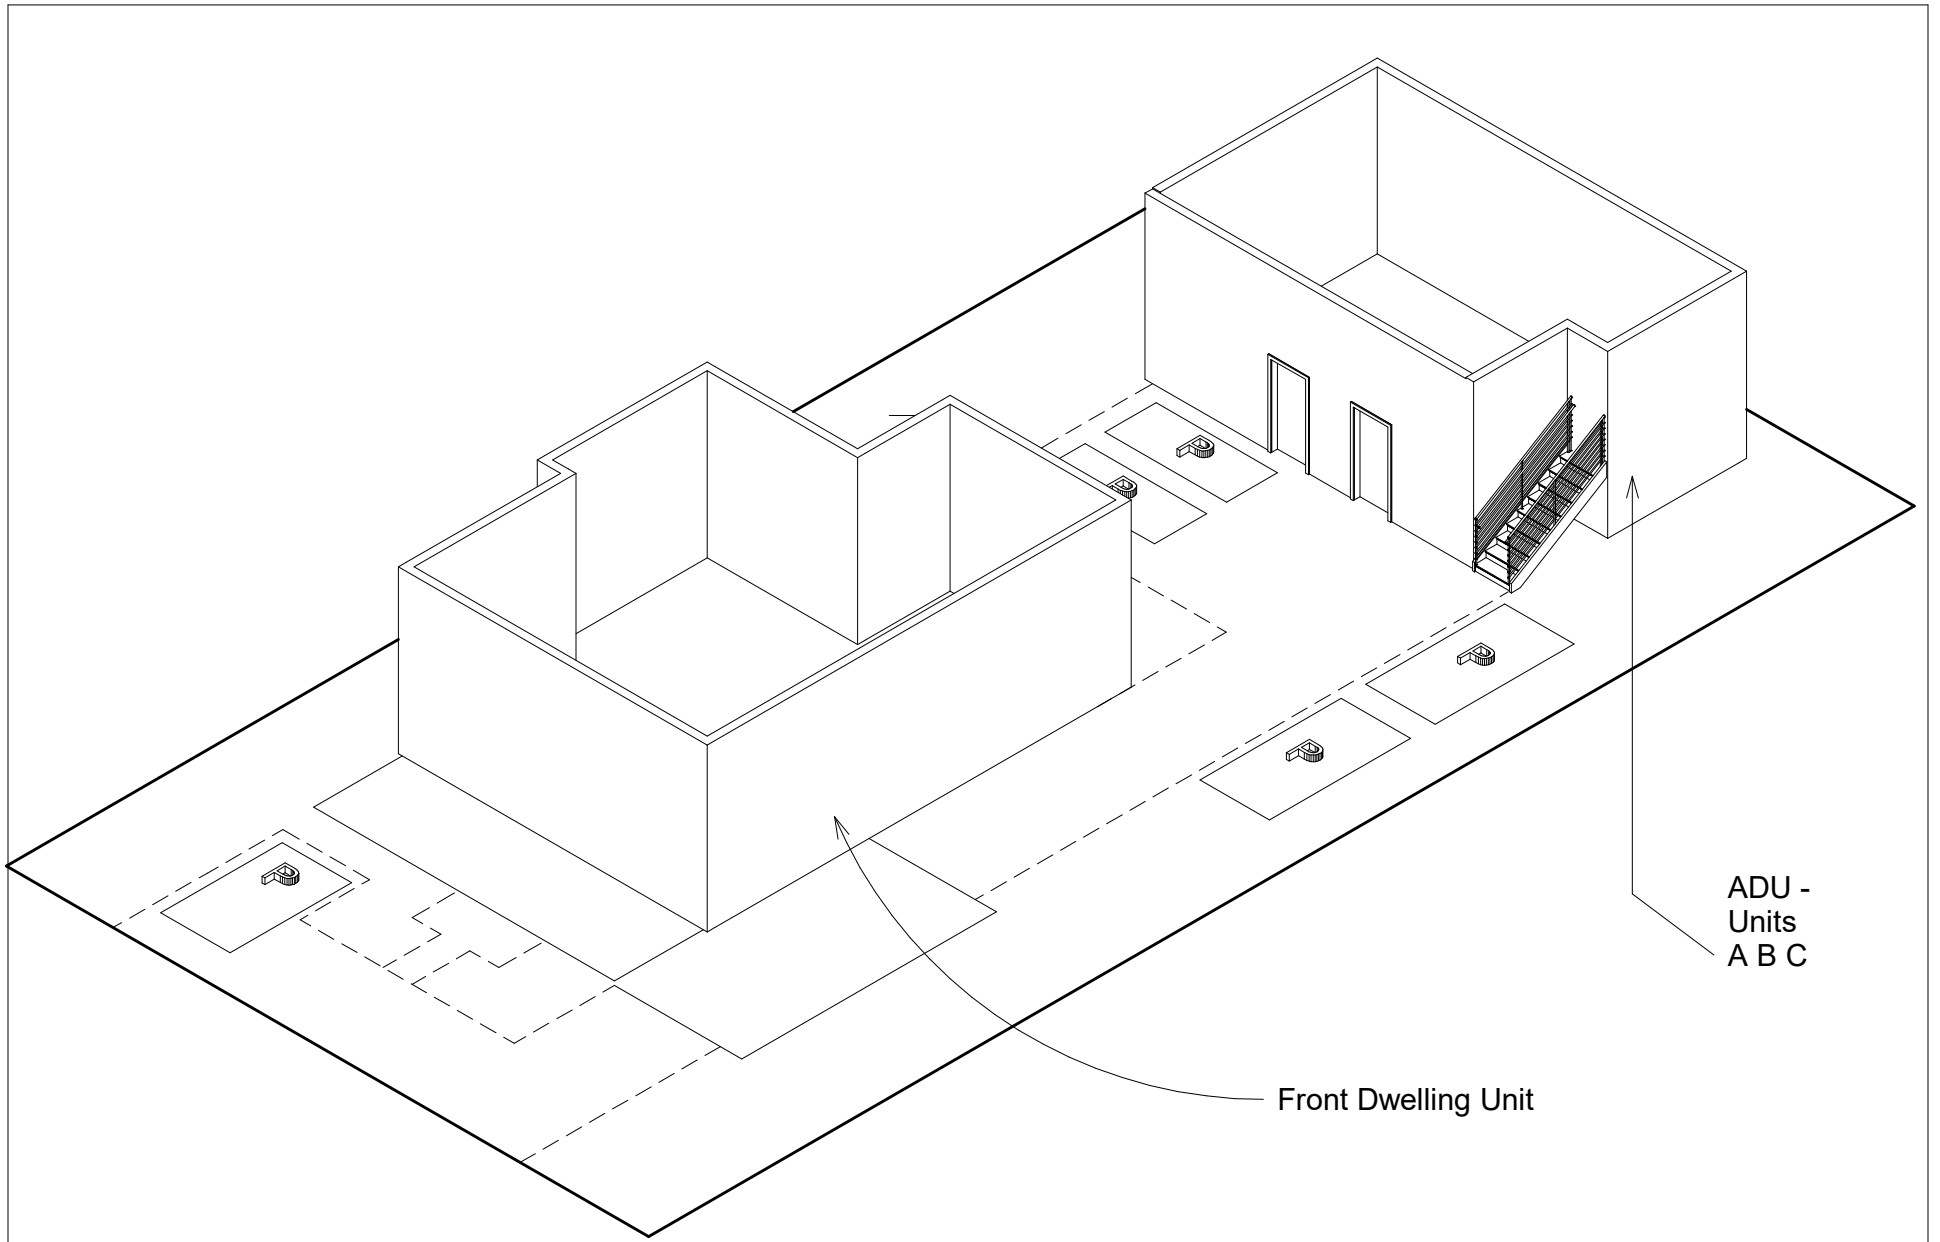


A0.2	3D Site Plan	Scale: 3/32" = 1'-0"	Date: 4/22/26	Obsidian Ventures LLC
	Drawn By: Logan Roundtree		Client:	




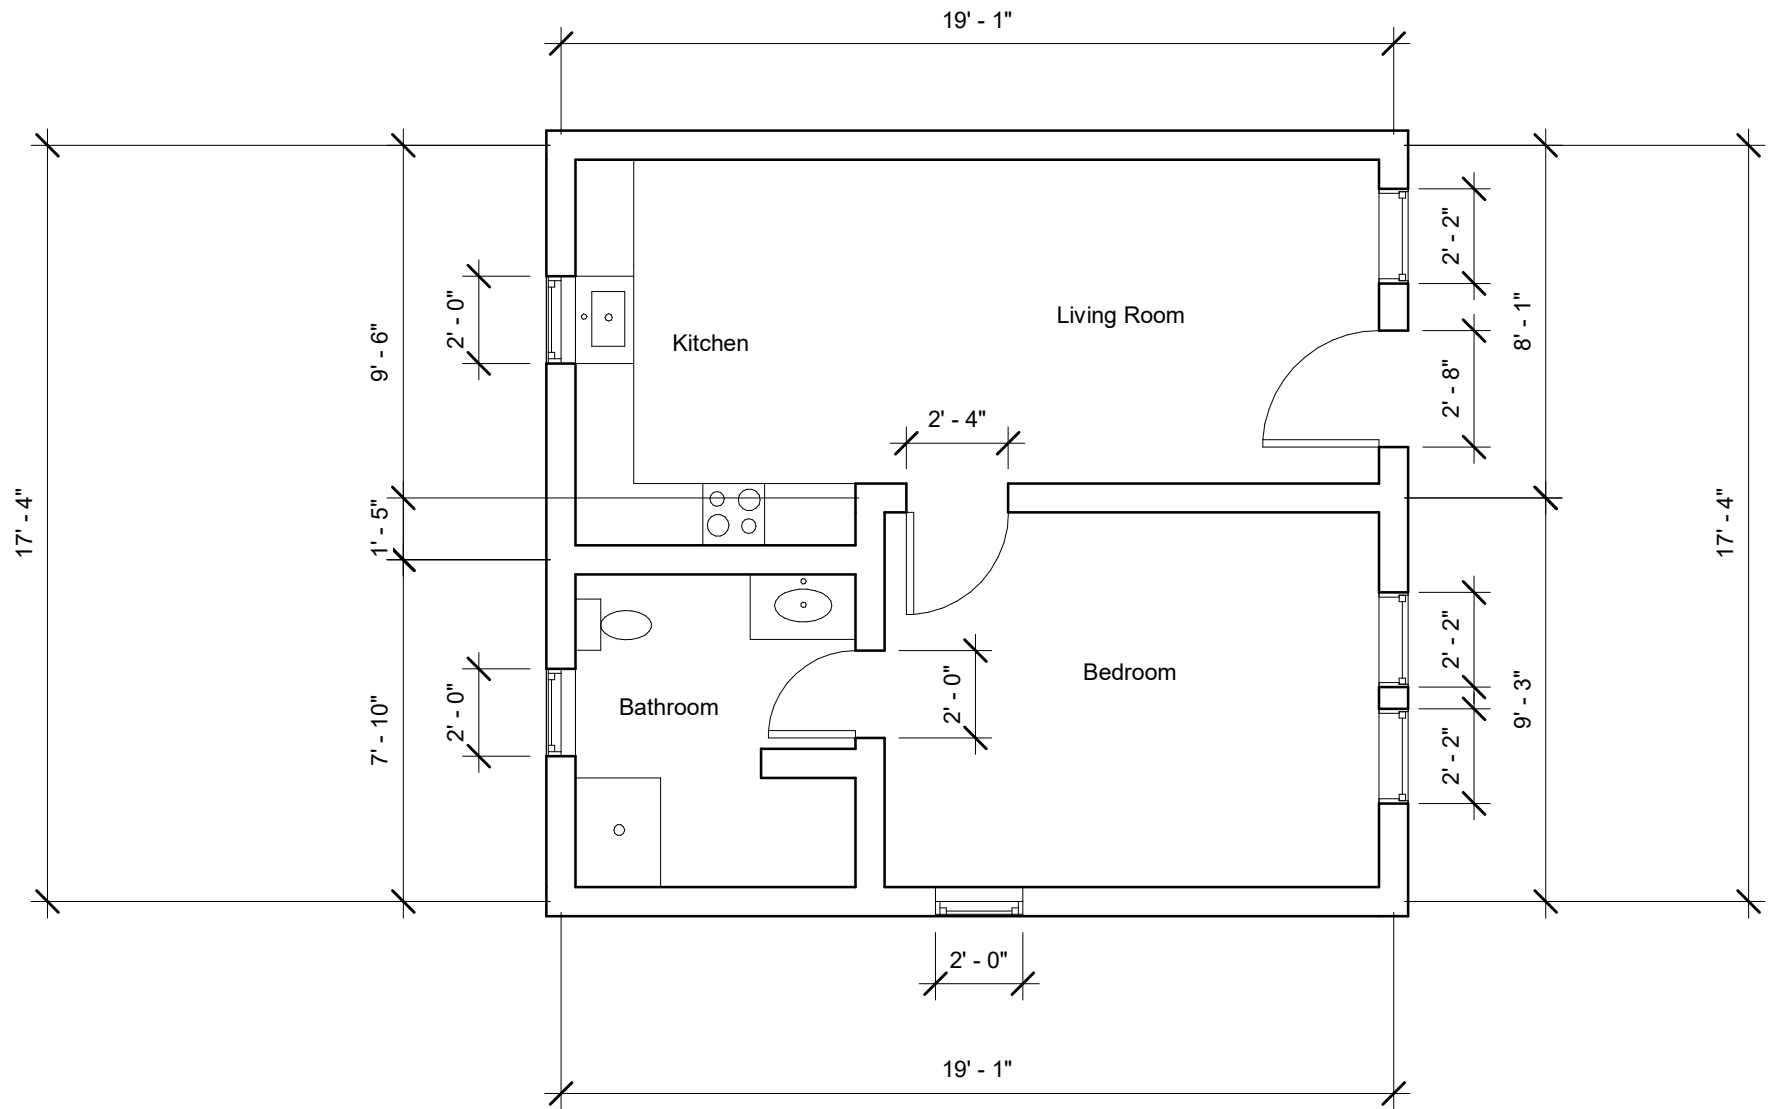

A1.0	Unit A - Floor Plan	Scale: 1/4" = 1'-0"	Date: April 15, 2026	Obsidian Ventures LLC 
	Drawn By: Logan Roundtree		Client:	

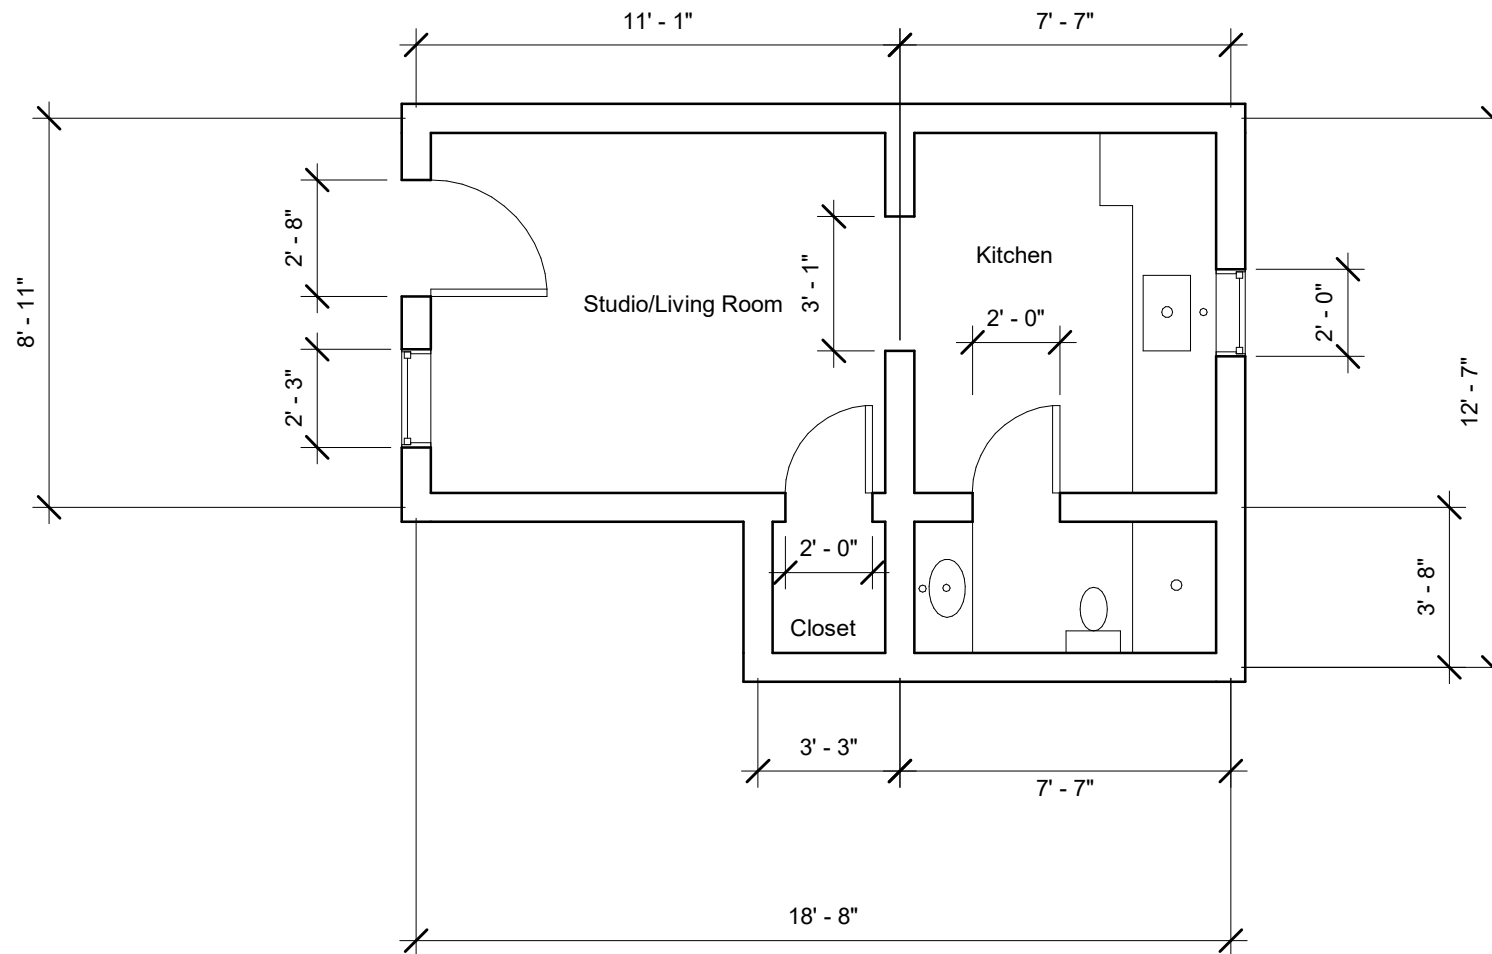

A1.1	Unit B - Floor Plan	Scale: 1/4" = 1'-0"	Date: April 15, 2026	Obsidian Ventures LLC 
Unit B	Drawn By: Logan Roundtree	Client:		

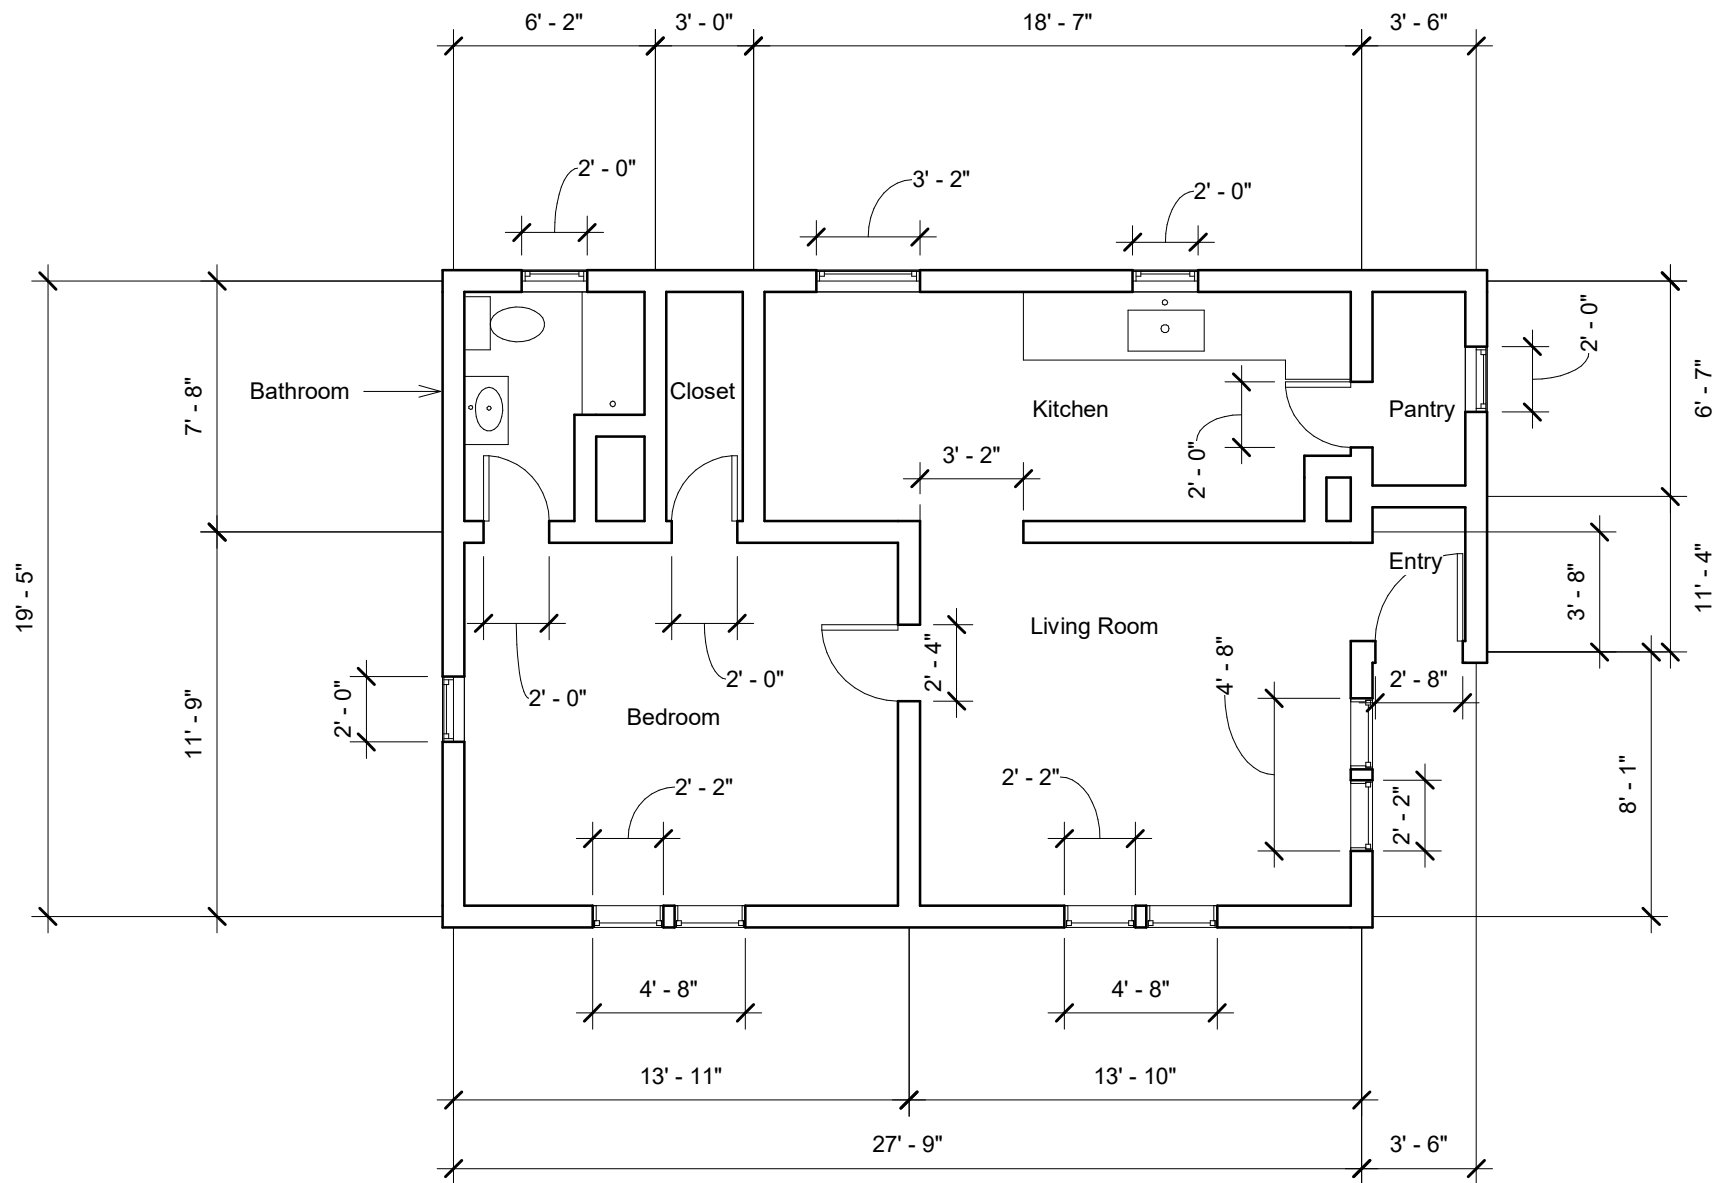

A1.2	Unit C - Floor Plan	Scale: 3/16" = 1'-0"	Date: April 15, 2026	Obsidian Ventures LLC 
Unit C	Drawn By: Logan Roundtree		Client:	

Door and Window Schedule


DOOR SCHEDULE

Mark	Width	Height	Type	Qty	Notes
D1	2'-0"	6'-8"	Interior	6	Bathrooms, closets, pantry
D2	2'-4"	6'-8"	Interior	2	Bedrooms
D3	2'-8"	6'-8"	Exterior	3	Entry doors


WINDOW SCHEDULE

Mark	Width	Height	Type	Qty	Notes
W1	2'-0"	2'-0"	Fixed	8	Small windows
W2	4'-2"	2'-2"	Fixed	10	Primary windows
W3	3'-2"	3'-0"	Fixed	1	Kitchen window (Unit C)

A1.3	Schedule	Scale: N/A	Date: 4/15/2026	Obsidian Ventures LLC 
	Drawn By: Logan Roundtree		Client:	

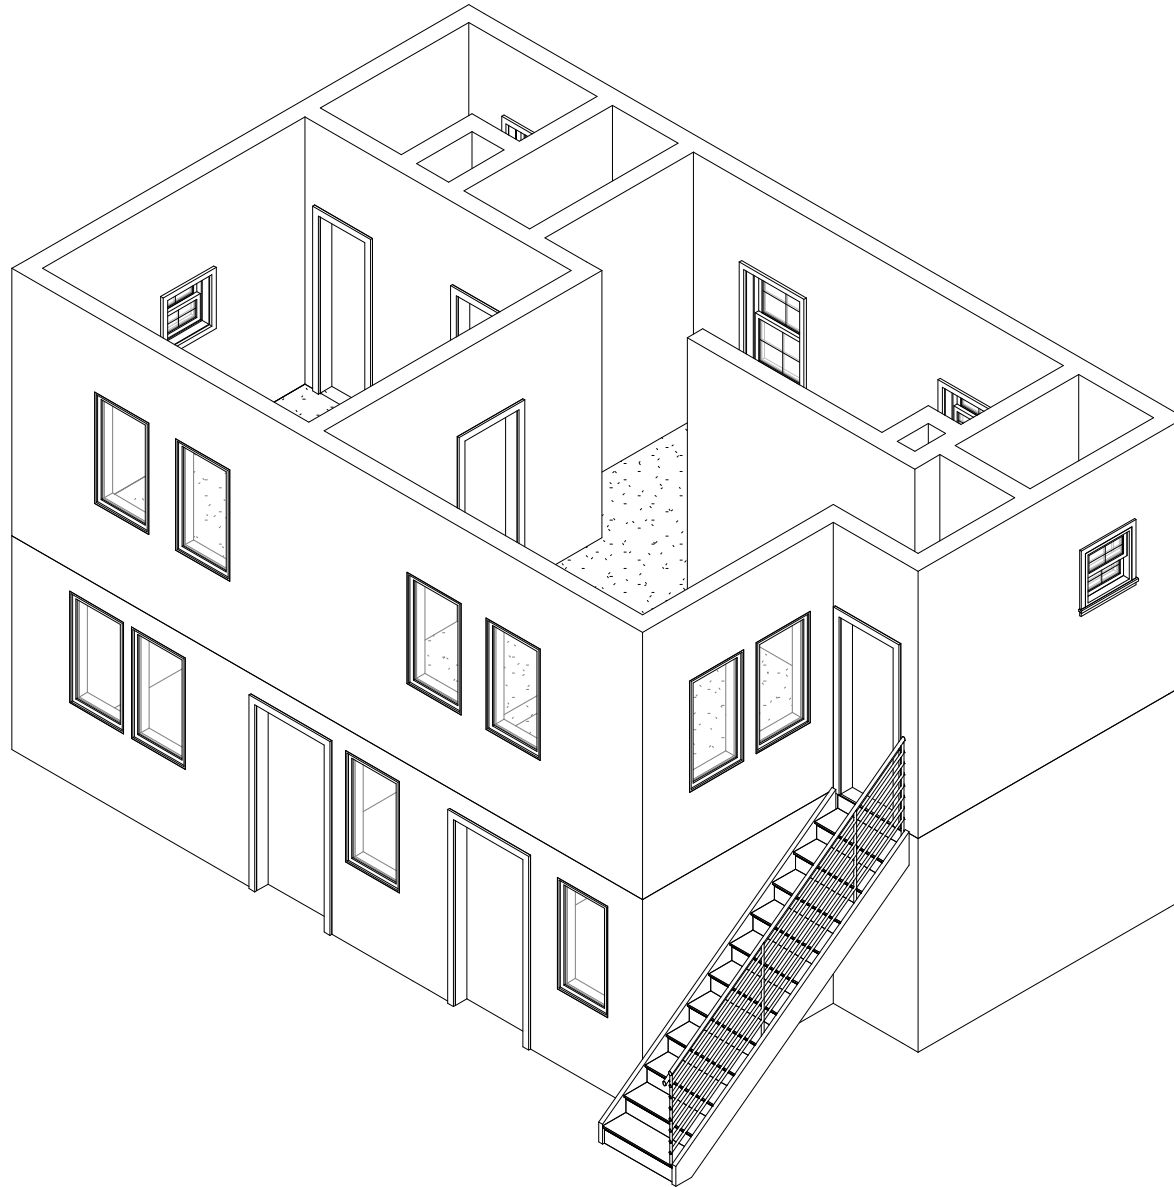


A1.4	ADU 3D Diagram	Scale: N/A	Date: 4/16/2026	Obsidian Ventures LLC 
ADU	Drawn By: Logan Roundtree		Client:	

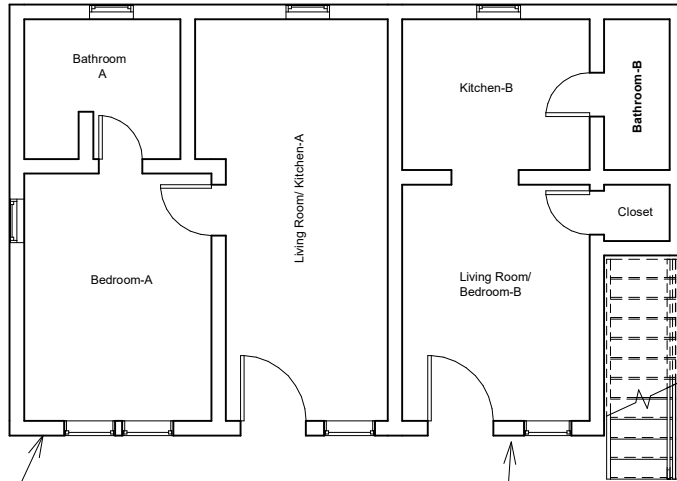

First Floor

Unit A

Unit B

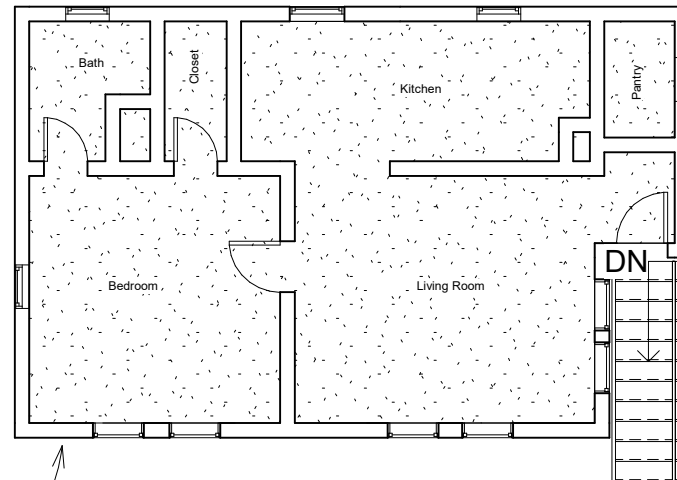

Second Floor

Unit C

A1.5	ADU Breakdown	Scale: 1/8" = 1'-0"	Date: April 16, 2026	Obsidian Ventures LLC
ADU	Drawn By: Logan Roundtree		Client:	

